



稻谷转运设施项目护岸加固工程宗海位置图

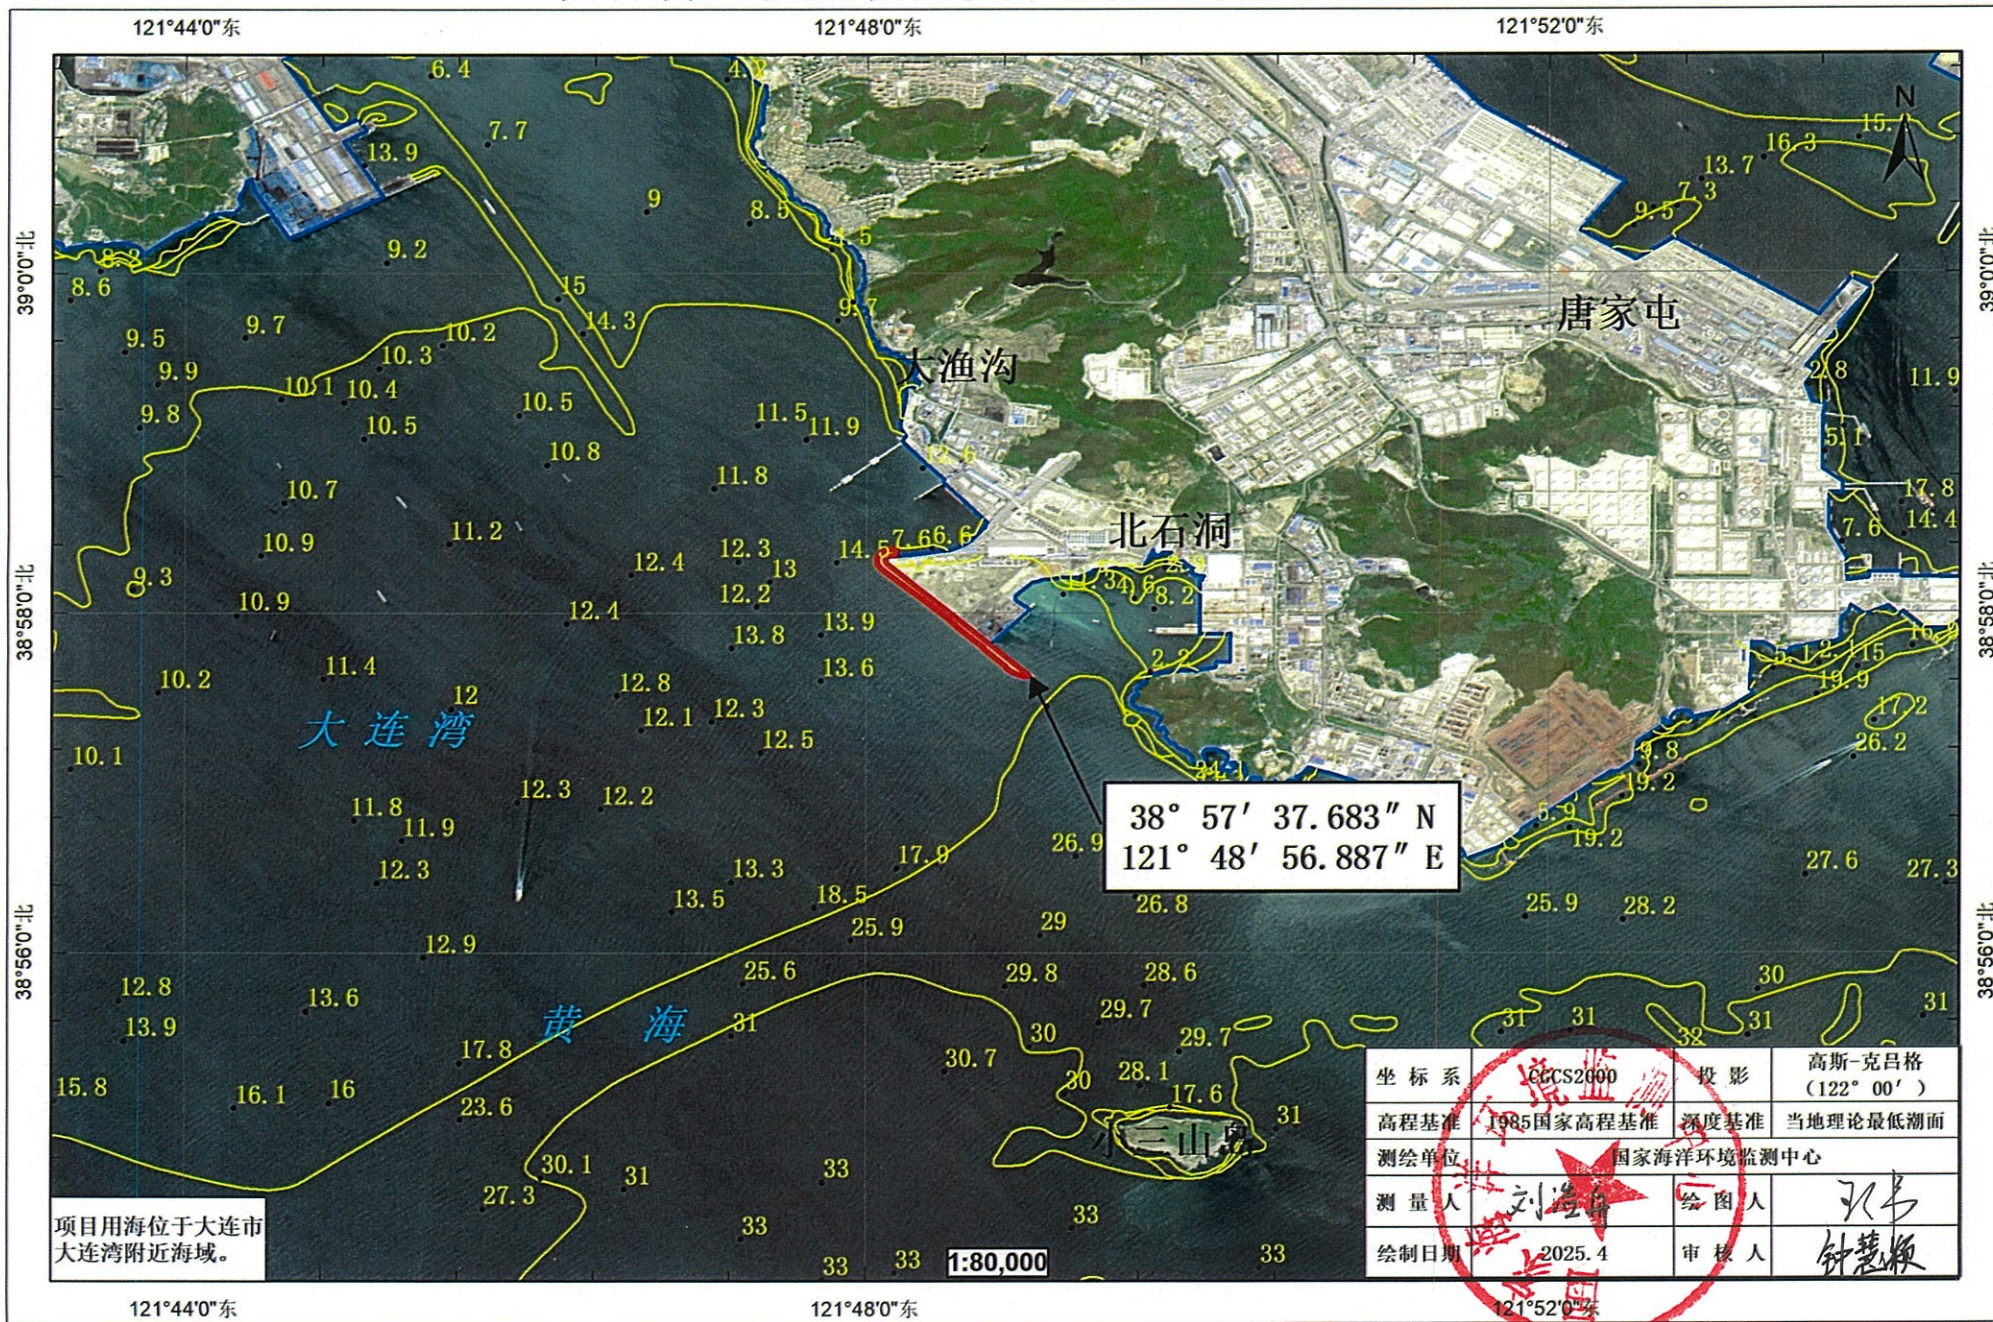

稻谷转运设施项目护岸加固工程宗海界址图

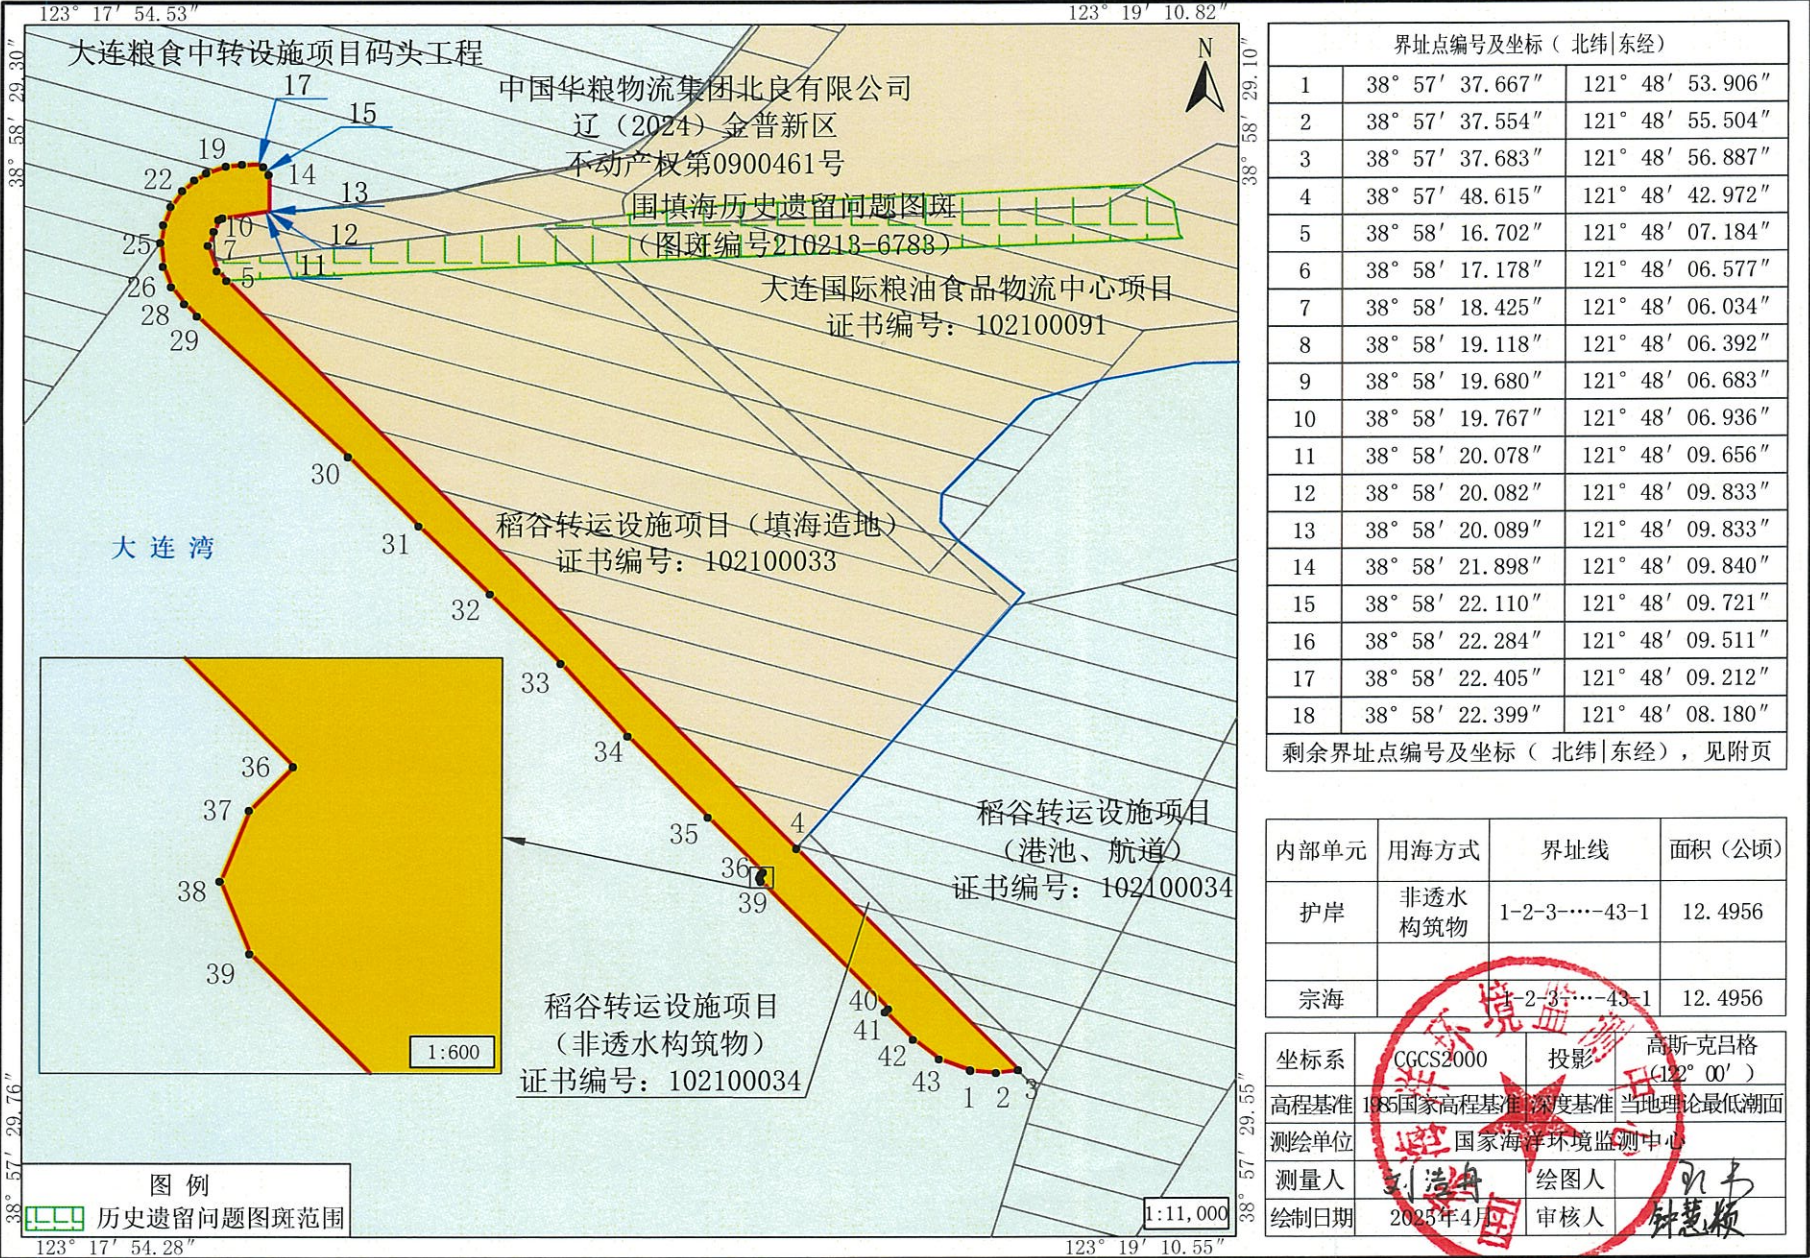

附页 稻谷转运设施项目护岸加固工程宗海界址点（续）

界址点编号及坐标（北纬 东经）					
19	38°58'22.321"	121°48'07.158"			
20	38°58'21.998"	121°48'05.927"			
21	38°58'21.646"	121°48'05.169"			
22	38°58'21.124"	121°48'04.409"			
23	38°58'20.342"	121°48'03.681"			
24	38°58'19.452"	121°48'03.215"			
25	38°58'18.570"	121°48'03.049"			
26	38°58'17.394"	121°48'03.193"			
27	38°58'16.405"	121°48'03.706"			
28	38°58'15.565"	121°48'04.525"			
29	38°58'14.944"	121°48'05.317"			
30	38°58'07.990"	121°48'14.804"			
31	38°58'04.569"	121°48'19.231"			
32	38°58'01.193"	121°48'23.719"			
33	38°57'57.776"	121°48'28.154"			
34	38°57'54.188"	121°48'32.371"			
35	38°57'50.182"	121°48'37.410"			
36	38°57'47.468"	121°48'40.866"			
37	38°57'47.361"	121°48'40.727"			
38	38°57'47.187"	121°48'40.635"			
39	38°57'47.009"	121°48'40.729"			
40	38°57'40.730"	121°48'48.725"			
41	38°57'40.577"	121°48'48.528"			
42	38°57'39.197"	121°48'50.285"			
43	38°57'38.237"	121°48'51.920"			

测绘单位	国家海洋环境监测中心		
测量人	刘浩舟	绘图人	王仁
绘制日期	2025年4月	审核人	钟慧颖